


PLAN
ROADWAY DESIGN
MISSISSIPPI DEPARTMENT OF TRANSPORTATION

STATE	PROJECT NO.
MISS.	

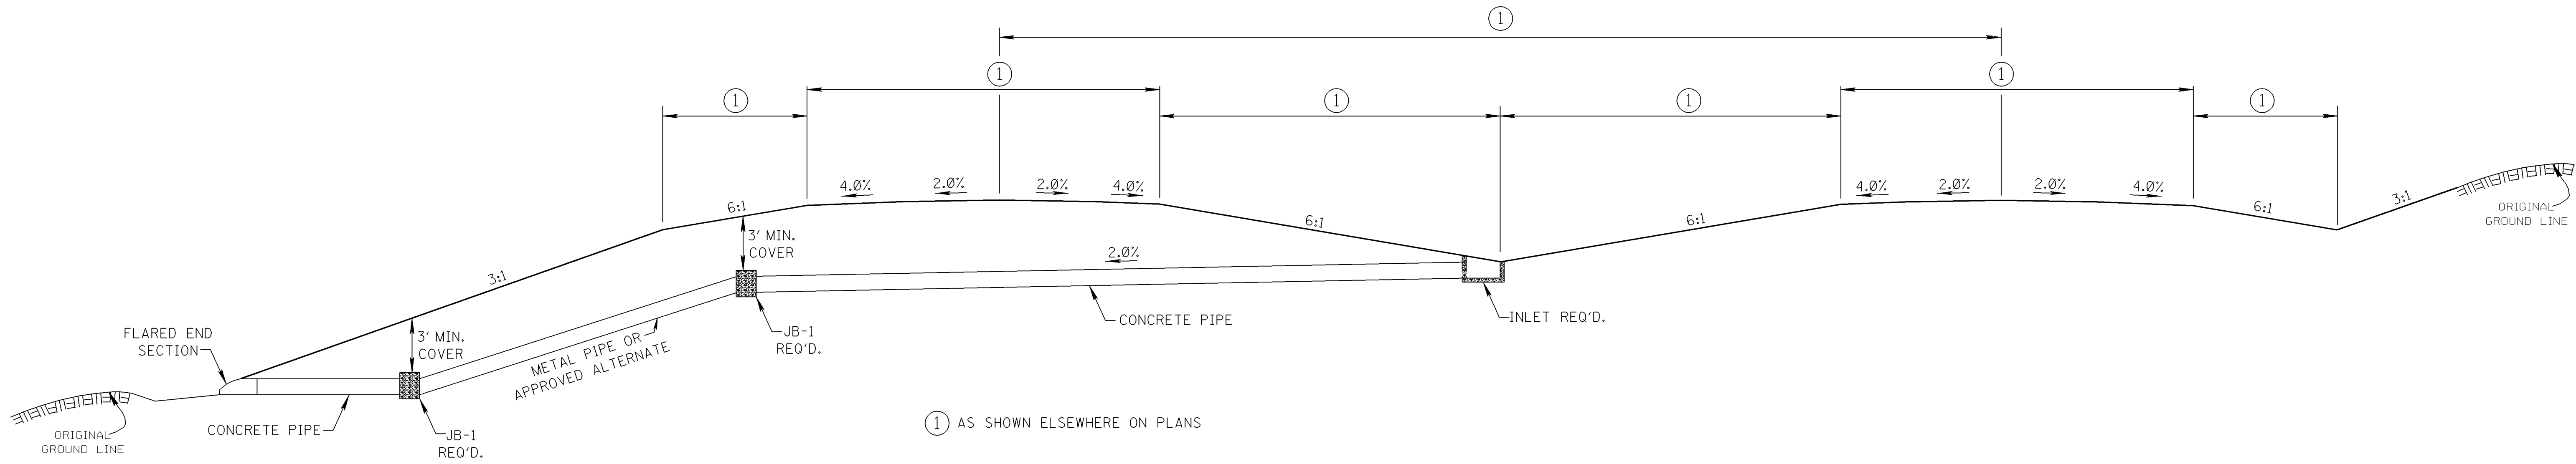

TYPICAL SECTION FOR
INSTALLATION OF MEDIAN
DRAINS WITH DOWNSPOUTS

NOTES

MEDIAN DRAINS WITH DOWNSPOUTS TO BE UTILIZED
IN LIEU OF STACKED PIPE INLET WHEN STACK PIPE
EXCEEDS 20 FEET.

SEE SPECIFIC LOCATION FOR PIPE SIZE AND LENGTH.

HEIGHT OF JUCTION BOXES TO BE ADJUSTED TO FIT
VERTICAL SKEW OF PIPE.

					MISSISSIPPI DEPARTMENT OF TRANSPORTATION
					SPECIAL DESIGN FOR INSTALLATION OF MEDIAN DRAINS WITH DOWNSPOUTS
					WORKING NUMBER DSP-1
					SHEET NUMBER
					FILENAME: <u>dgns/downspout.dgn</u>
					DESIGN TEAM <u>roadway</u> CHECKED <u> </u> DATE <u> </u>